
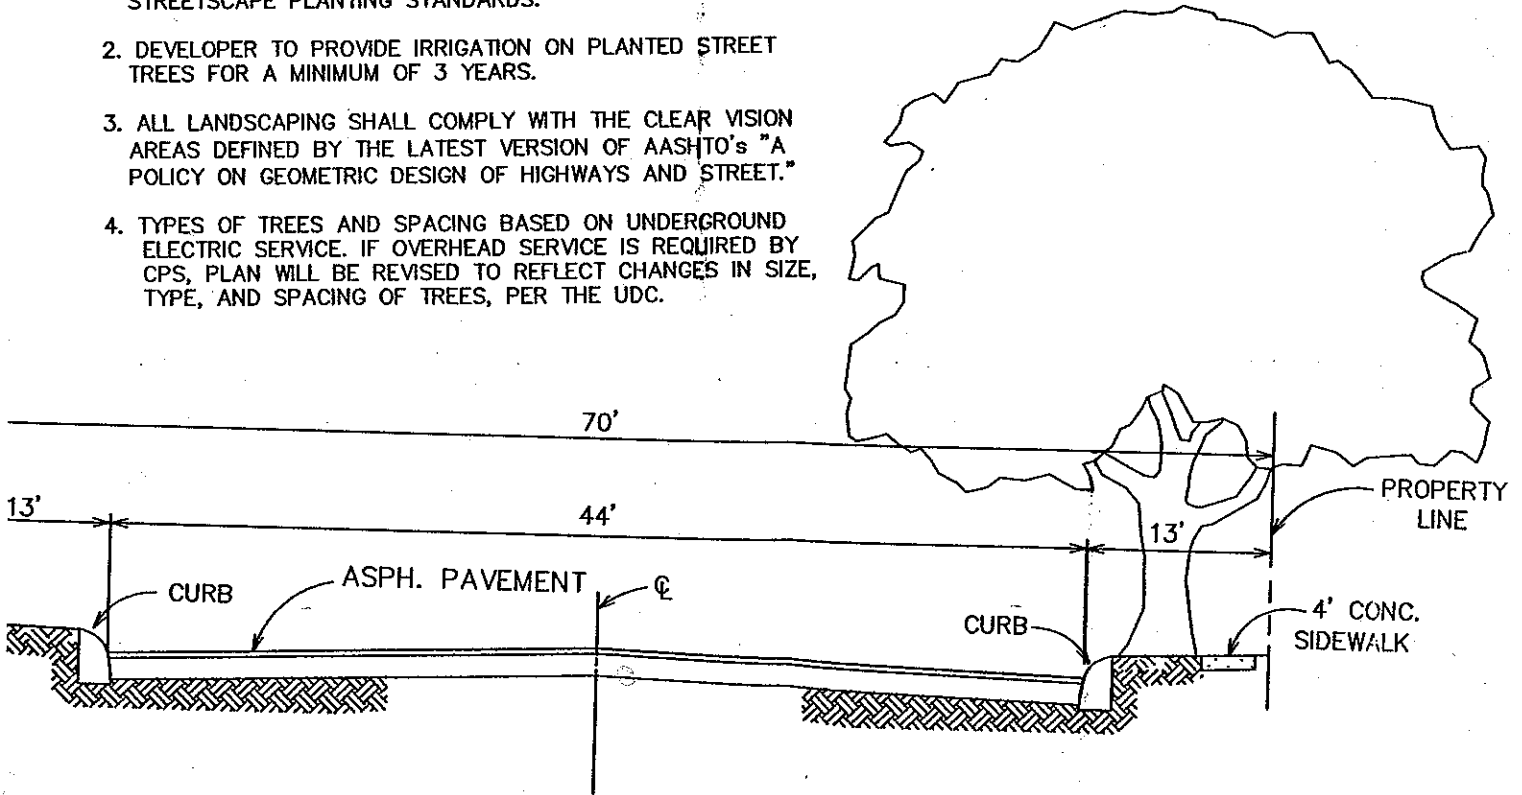


STREETSCAPE TREE PLANTING NOTES

Streetscape Plan and Profile Example

 LARGE TREES (PER UDC) TO BE PLANTED EVERY 50 FEET ALONG STONEWALL MILL, PER DETAIL THIS SHEET.

1. SPECIES OF TREES TO BE DETERMINED BY DEVELOPER'S PROJECT LANDSCAPED ARCHITECT TO CONFORM WITH THE STREETSCAPE PLANTING STANDARDS.
2. DEVELOPER TO PROVIDE IRRIGATION ON PLANTED STREET TREES FOR A MINIMUM OF 3 YEARS.
3. ALL LANDSCAPING SHALL COMPLY WITH THE CLEAR VISION AREAS DEFINED BY THE LATEST VERSION OF AASHTO's "A POLICY ON GEOMETRIC DESIGN OF HIGHWAYS AND STREET."
4. TYPES OF TREES AND SPACING BASED ON UNDERGROUND ELECTRIC SERVICE. IF OVERHEAD SERVICE IS REQUIRED BY CPS, PLAN WILL BE REVISED TO REFLECT CHANGES IN SIZE, TYPE, AND SPACING OF TREES, PER THE UDC.



STREET CROSS-SECTION

